


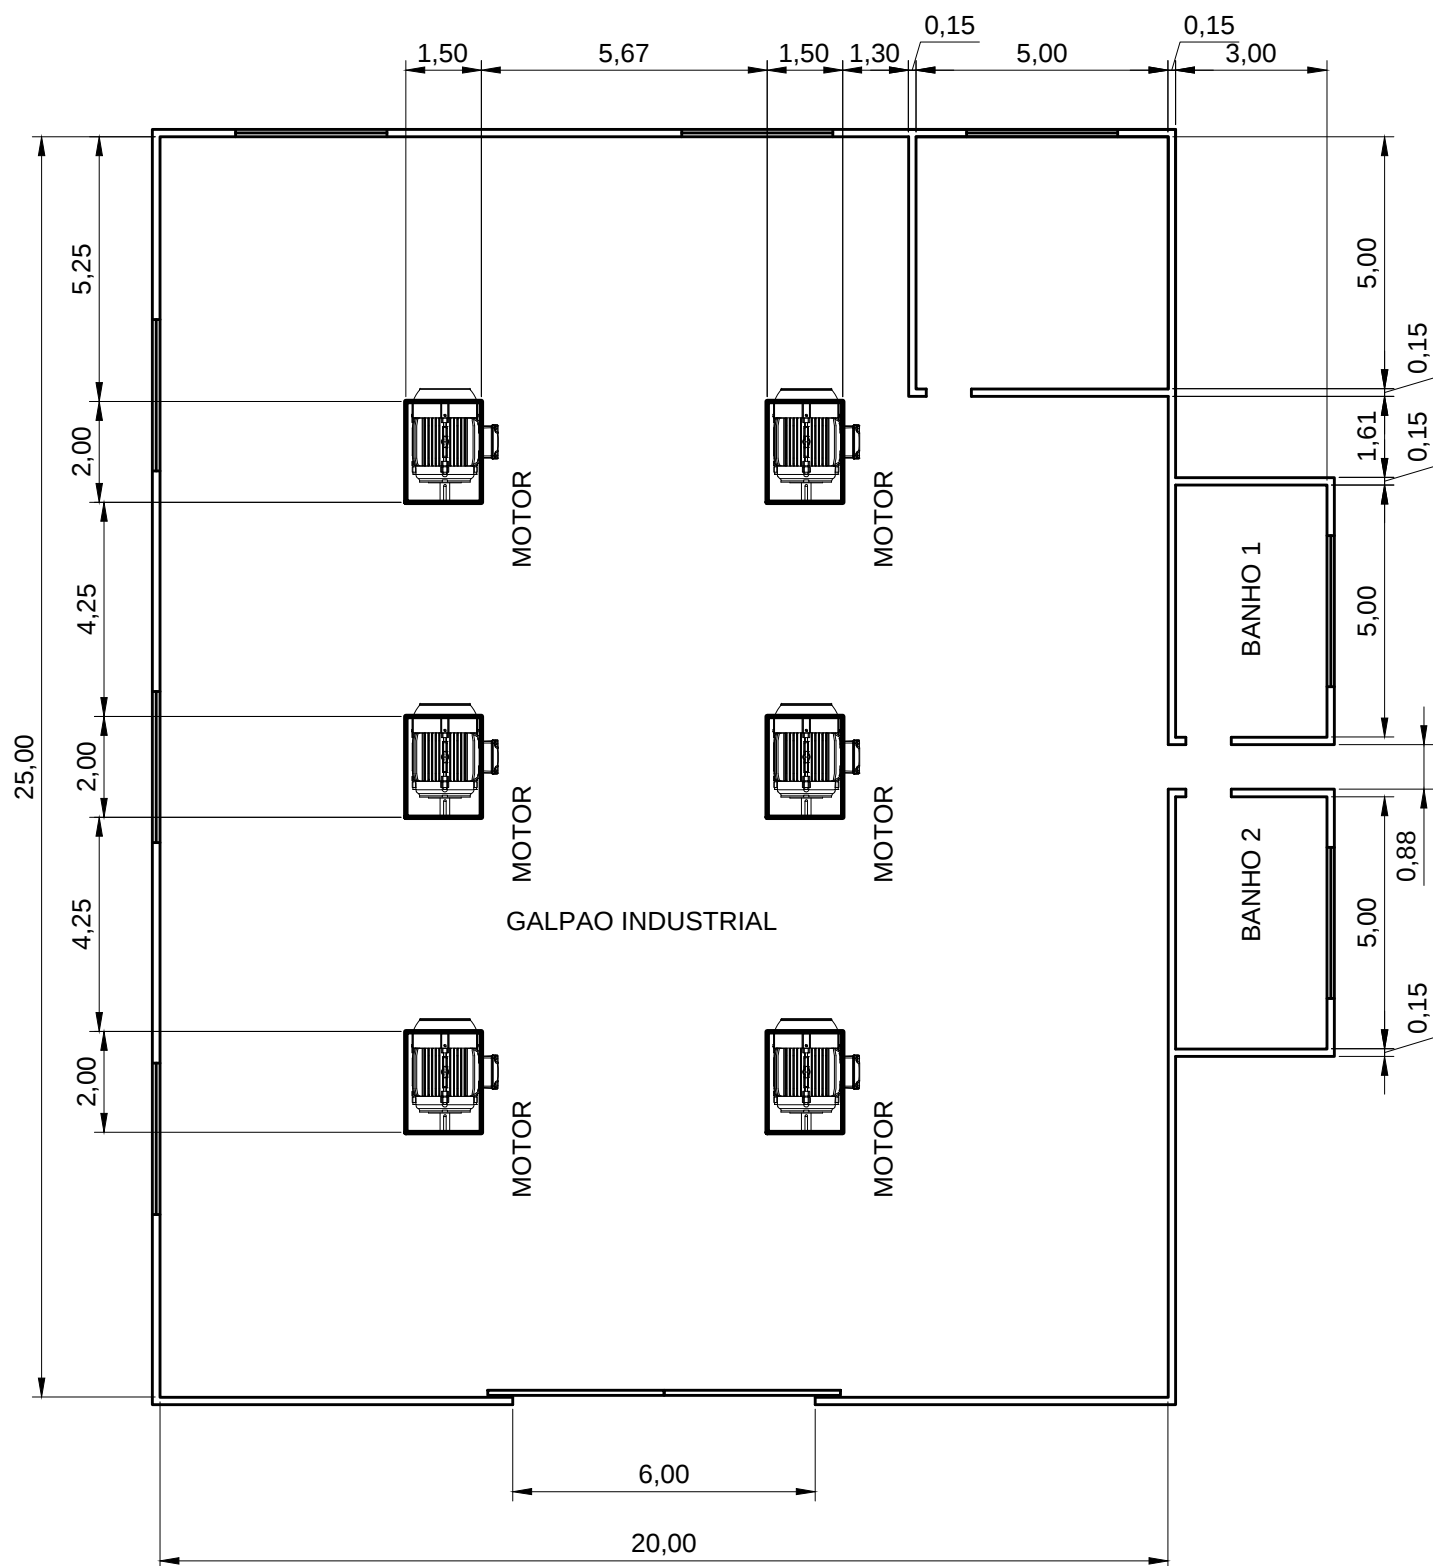

PLANTA: ESC.: 1:150
PE DIREITO: 6,00m